




CANNON DESIGN FLETCHER ALLEN HOSPITAL MASTER PLAN

EXISTING SITE ANALYSIS
FACILITY UPGRADE OPTIONS
2007 - 2008


My initial task was to analyze the existing site through photography and program breakdown.

My next task was to evaluate replacement building options for a hospital master plan to be focused in the western and central regions of the site.

Through the use of sketches and REVIT massing studies, I considered building locations including test form and sizing. My final option sets included long-term phasing.

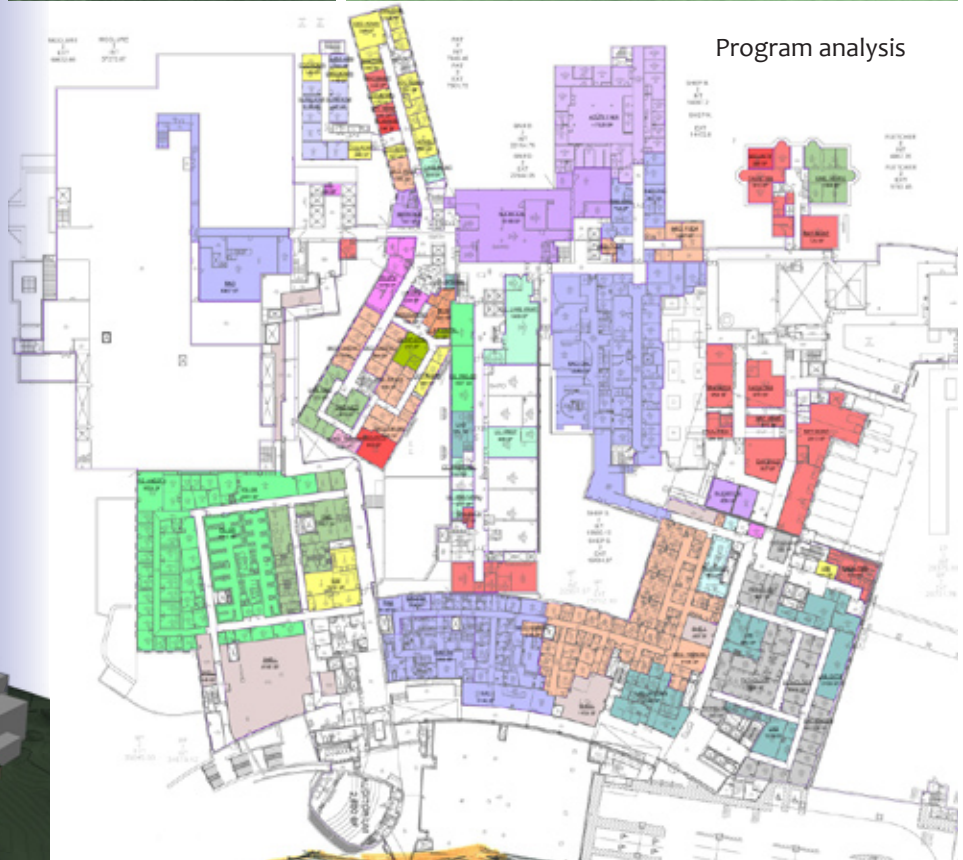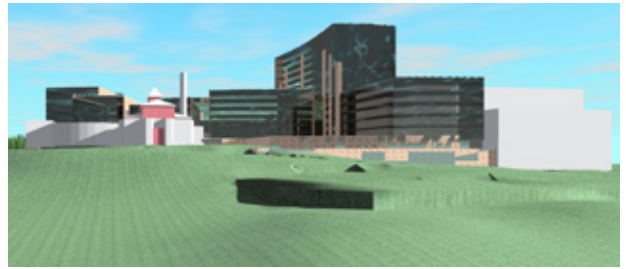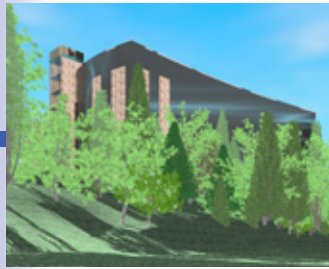

REVIT model of one of my options

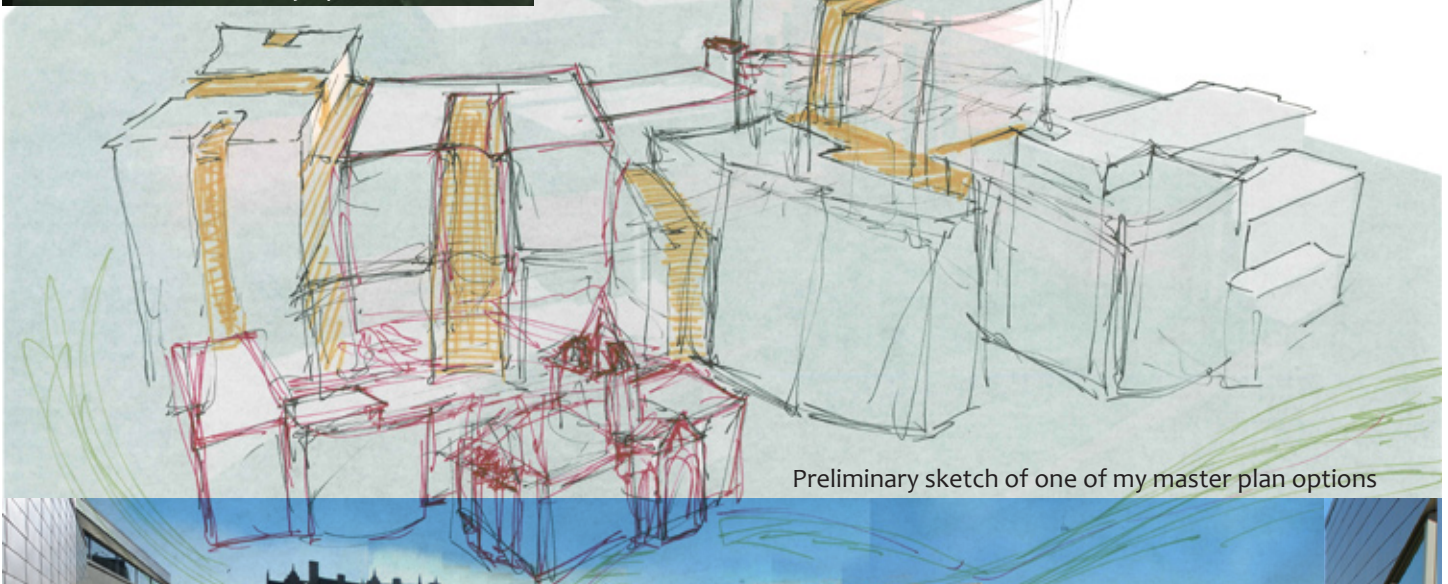

Preliminary sketch of one of my master plan options

